

Southern Middlesex - 20/20 Perfect Vision i2 Document Detail Report

Current datetime: 8/24/2020 3:52:37 PM




Doc#	Document Type	Town	Book/Page	File Date	Consideration
187	PLAN		02006/187	02/17/2006	
Property-Street Address and/or Description					
70-72 LAKE STREET CONDOMINIUM					
Grantors					
DIAMOND ALLEN, DIAMOND RONALD					
Grantees					
References-Book/Pg Description Recorded Year					
Registered Land Certificate(s)-Cert# Book/Pg					

CEILING HEIGHTS

BASEMENT • 7'-0"
 FIRST FLOOR • 8'-1"
 SECOND FLOOR • 8'-4"


CONSTRUCTION

FOUNDATION • CONCRETE BLOCK
 STRUCTURE • WOOD FRAME
 SIDING • WOOD SHINGLE
 ROOFING • ASPHALT SHINGLE

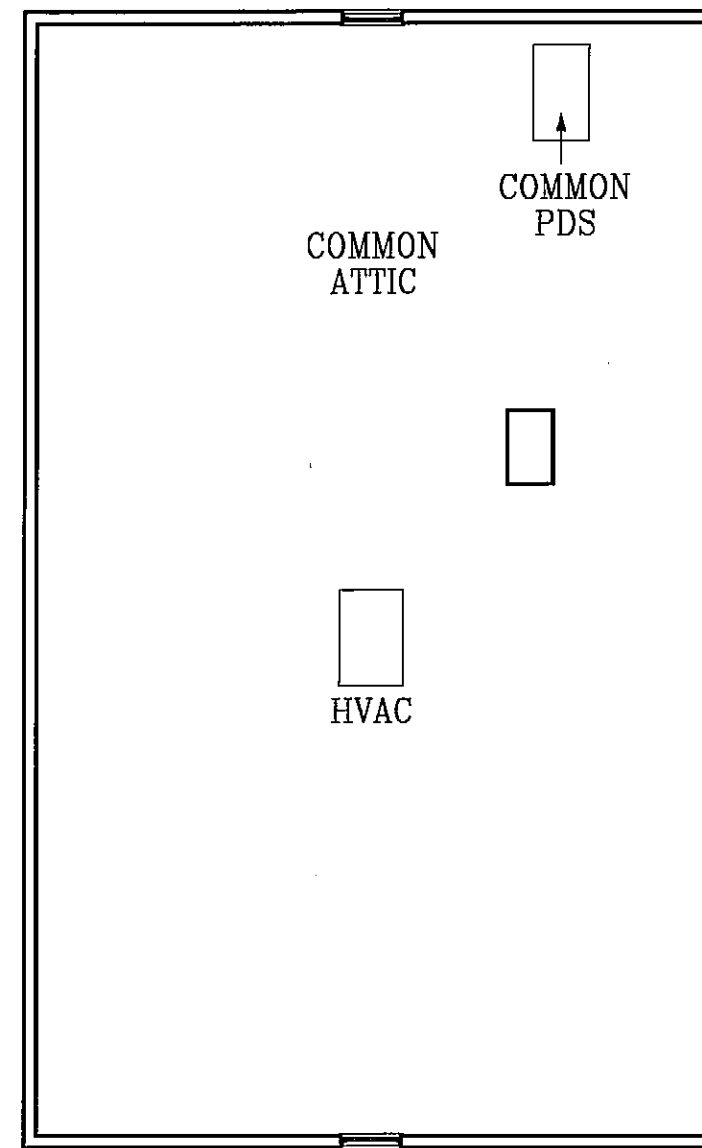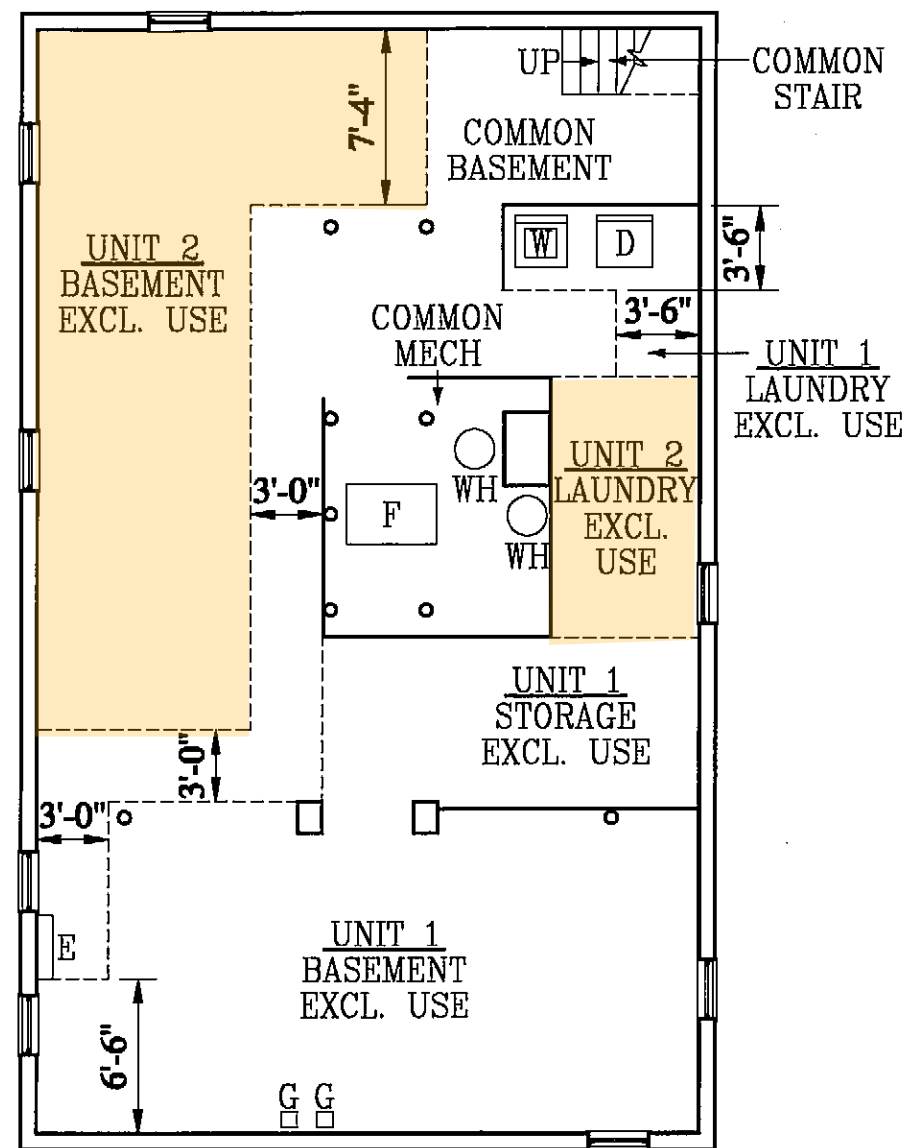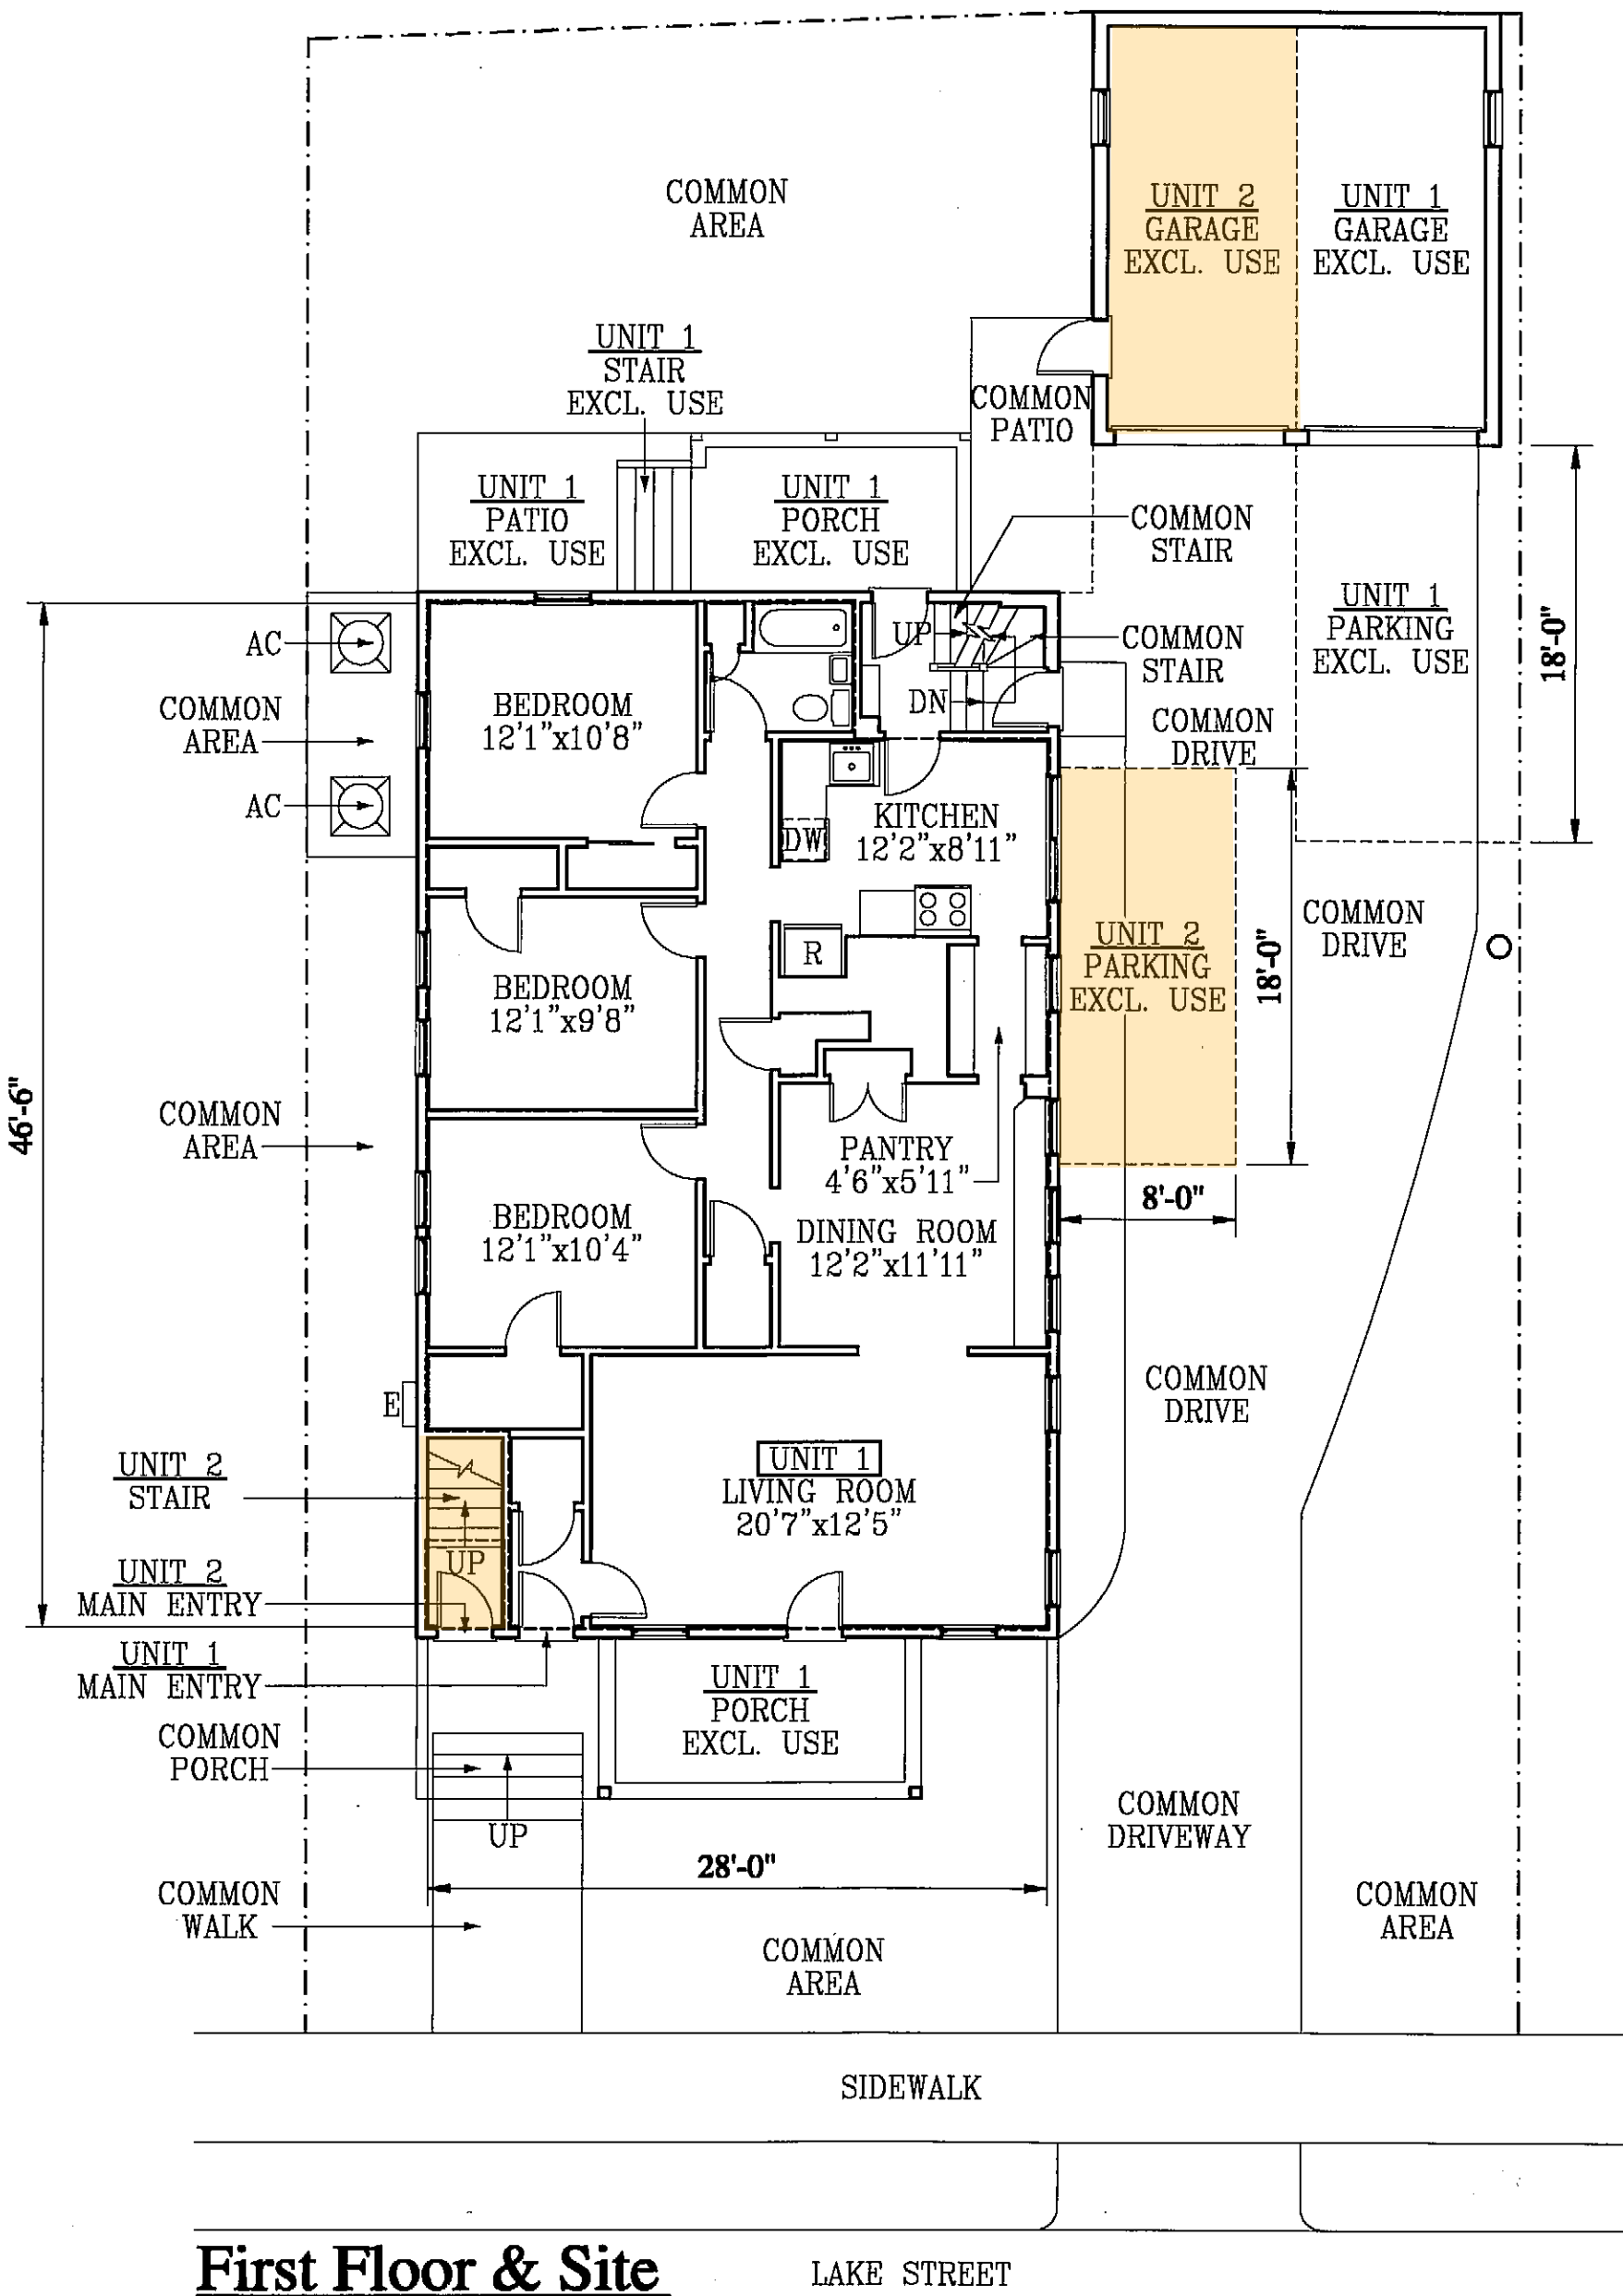


Basement

Attic

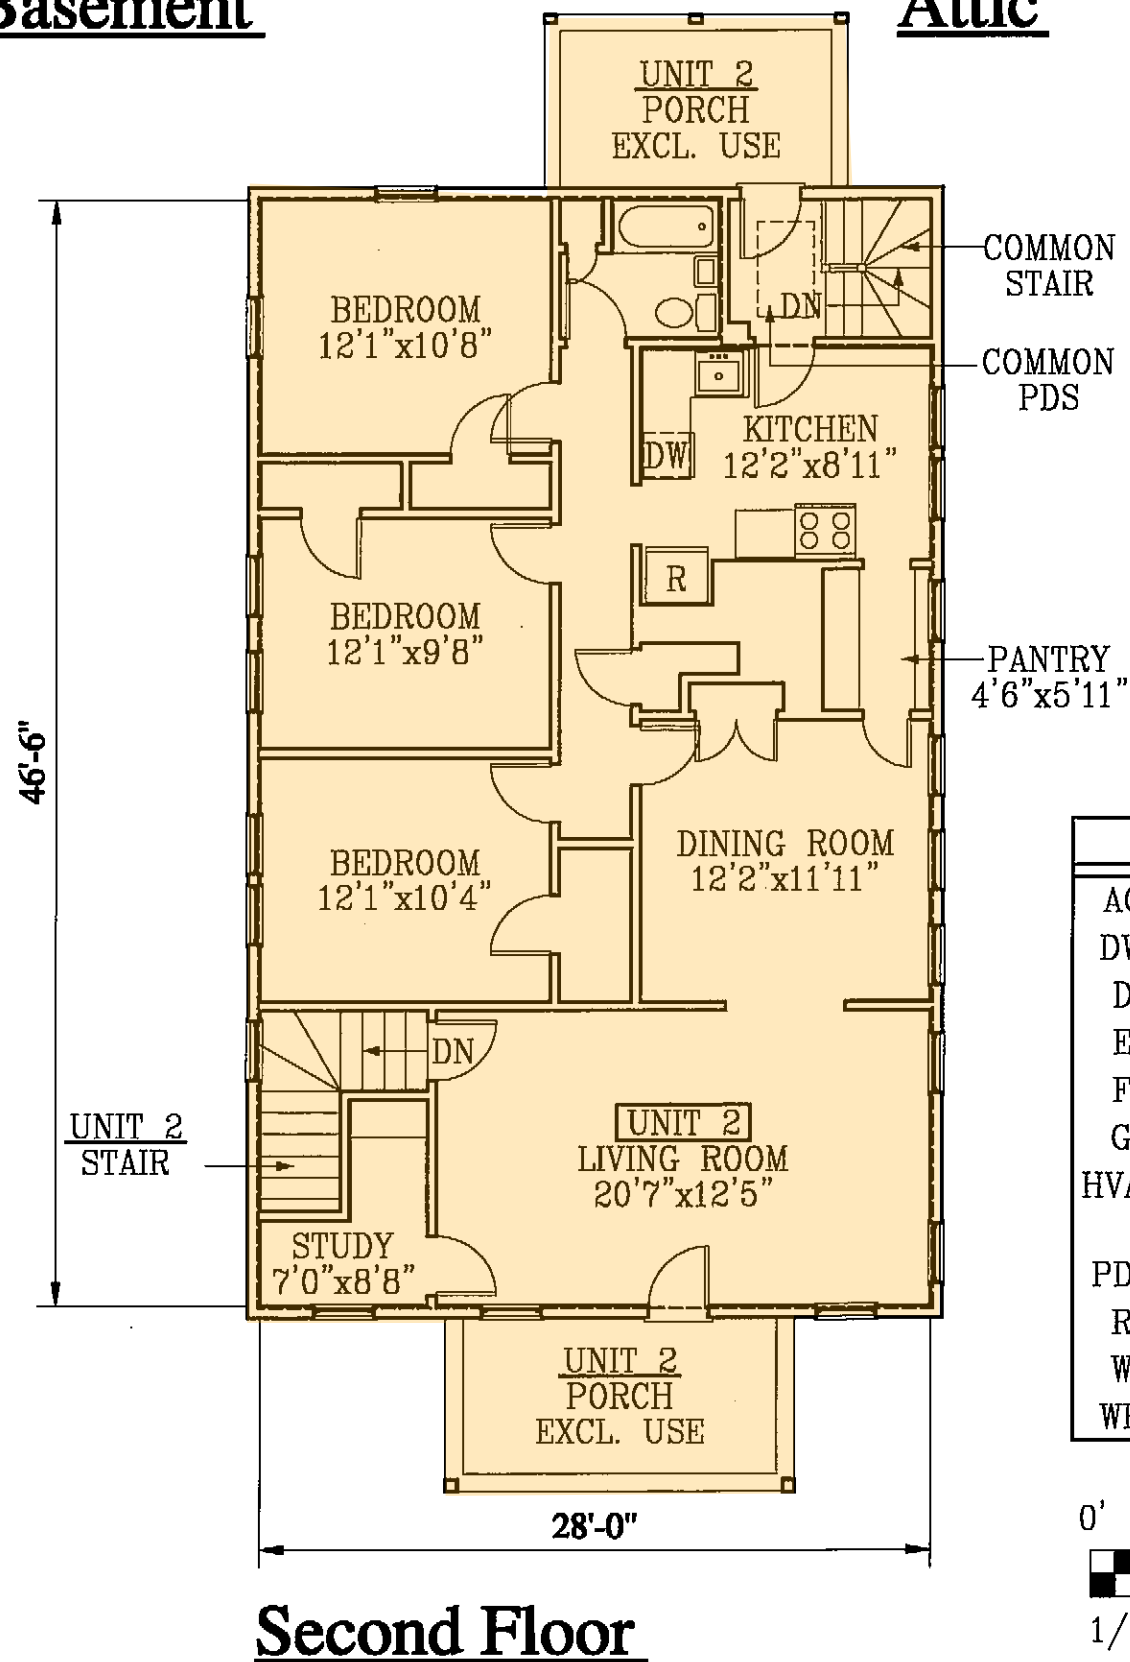

KEY	
AC	AIR CONDITIONER
DW	DISHWASHER
D	DRYER
E	ELECTRICAL
F	FURNACE
G	GAS
HVAC	HEATING, VENTILATING, AIR CONDITIONING
PDS	PULL DOWN STAIR
R	REFRIGERATOR
W	WASHER
WH	WATER HEATER

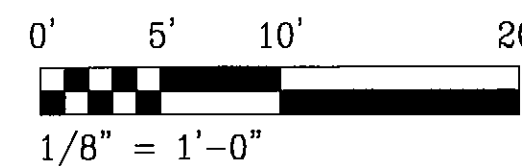

Middlesex Registry of Deeds,
 Southern District
 Cambridge, Massachusetts
 Plan No. 187 of 2006
 Rec'd 2-17 2006
 at 3 H 13 M P M
 Attest
Eugene C. Burns
 Register

Reserved for Registry Use

**70 + 72 LAKE STREET
 CONDOMINIUM**
 Arlington, Massachusetts 02474

Floor Plans - As Built
 to accompany Master Deed

UNIT 1 1226 Square Feet
 UNIT 2 1274 Square Feet

NOTES:

Dimensions are to face of plaster.
 Dimensions not noted may be determined by scaling.
 Building is of wood frame construction.


CERTIFICATIONS:

I hereby certify that this plan was prepared in accordance with the rules and regulations of the Massachusetts Registries of Deeds.

I hereby certify that this plan fully and accurately depicts the layout, dimensions and location of the building and other designated elements, as built, as of March 30, 2005 of the property at 70 + 72 Lake Street, Arlington, Massachusetts.

I hereby certify that this plan fully and accurately depicts the layout, location, unit number and dimensions of the Units, as built, as of March 30, 2005.

Jonathan Raisz Date: Mar. 30, 2005
 Registered Architect - MA Lic. No. 8181

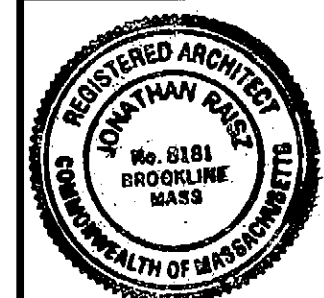

PL# 187 2-17-06 3:13 PM